



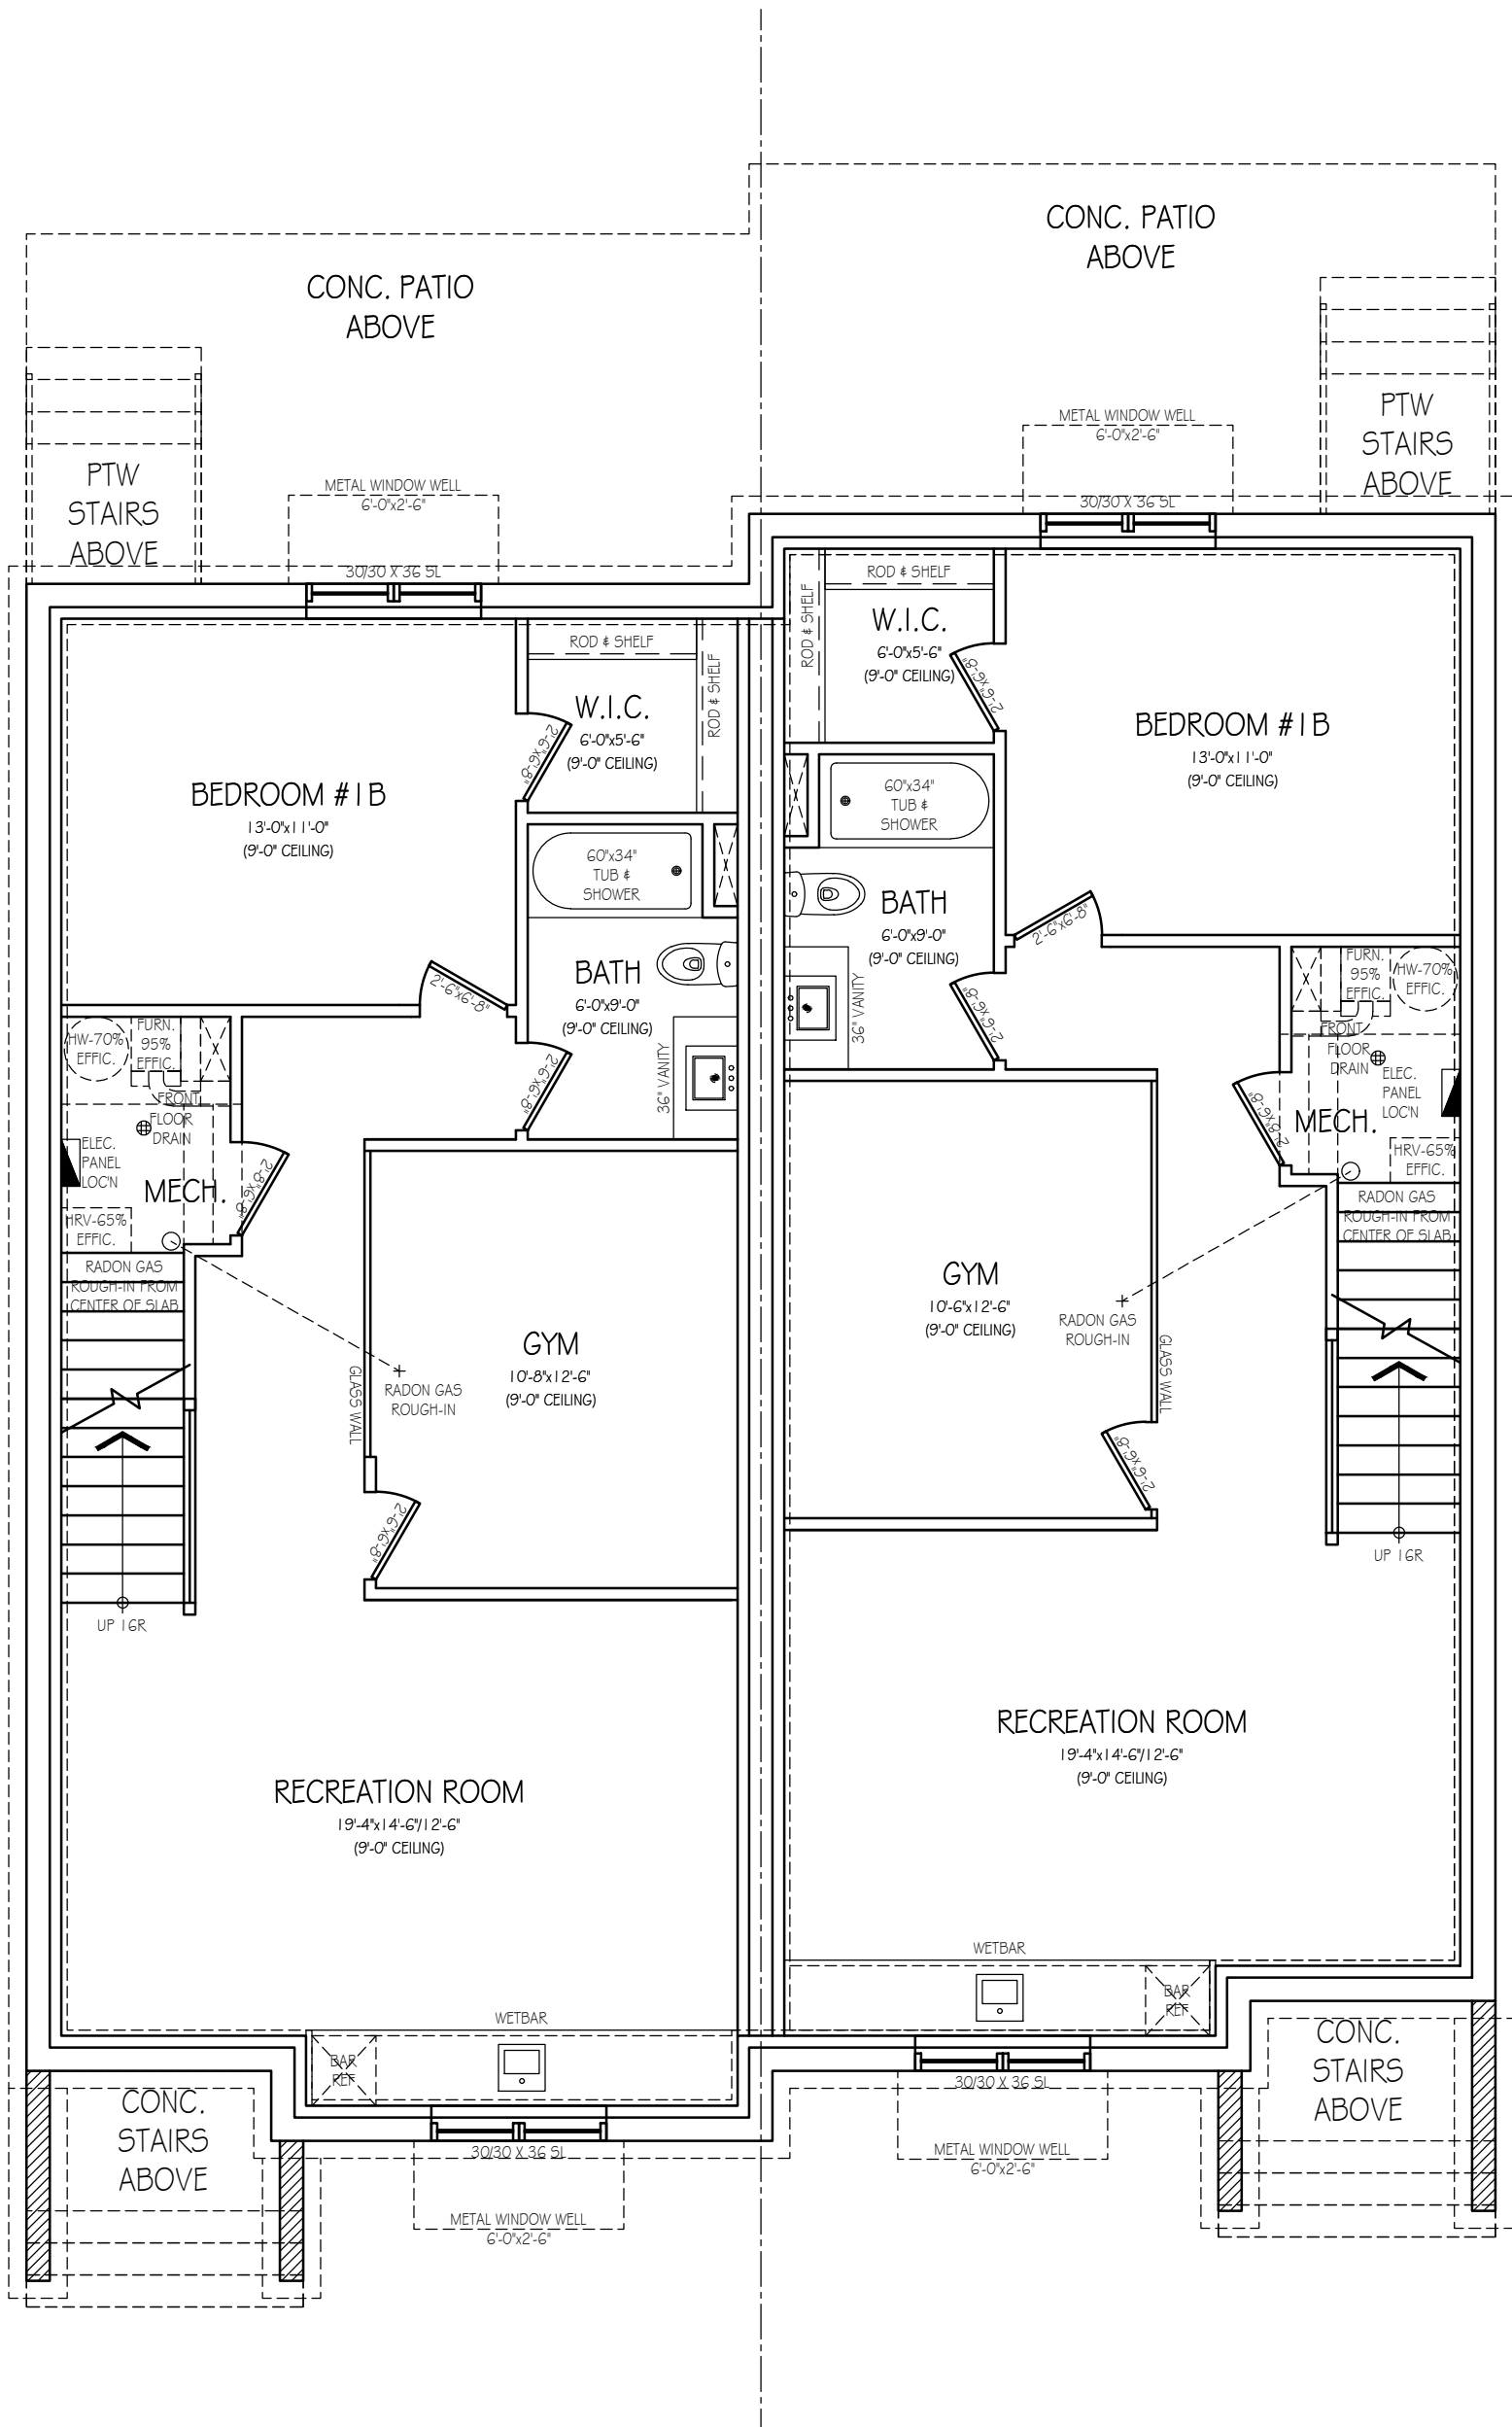

BASEMENT DEVELOPMENT
PLAN - 7937
SCALE: 3/16"=1'-0"
765 SQ.FT. (DEVELOPED)
FOUNDATION WALL HEIGHT 9'-0"

BASEMENT DEVELOPMENT
PLAN - 7939
SCALE: 3/16"=1'-0"
765 SQ.FT. (DEVELOPED)
FOUNDATION WALL HEIGHT 9'-0"

6 OF 17	MODEL: CUSTOM SEMI-DETACHED DWELLING	DRAWN BY: MEA	SPECIFICATION: CUSTOM	CONTRACTOR TO VERIFY ALL DIMENSIONS PRIOR TO START AND REPORT ERRORS TO DESIGNER FOR CORRECTION.	ENGINEER STAMP	
	CLIENT: PRIVATE RESIDENCE	DATE: AUG./26	MAIN AREA: 1842 SQ.FT.			
	LOT: 3 BLOCK: 7 PLAN: 2660AP	SCALE: 3/16"=1'-0"	SECOND AREA: 2040 SQ.FT.			
	ADDRESS: 7937 & 7939 47 N.W.	REVISED: N/A	DEV. BASEMENT: 1530 SQ.FT.			
		JOB NO.: N/A	TOTAL AREA: 3880 SQ.FT.			

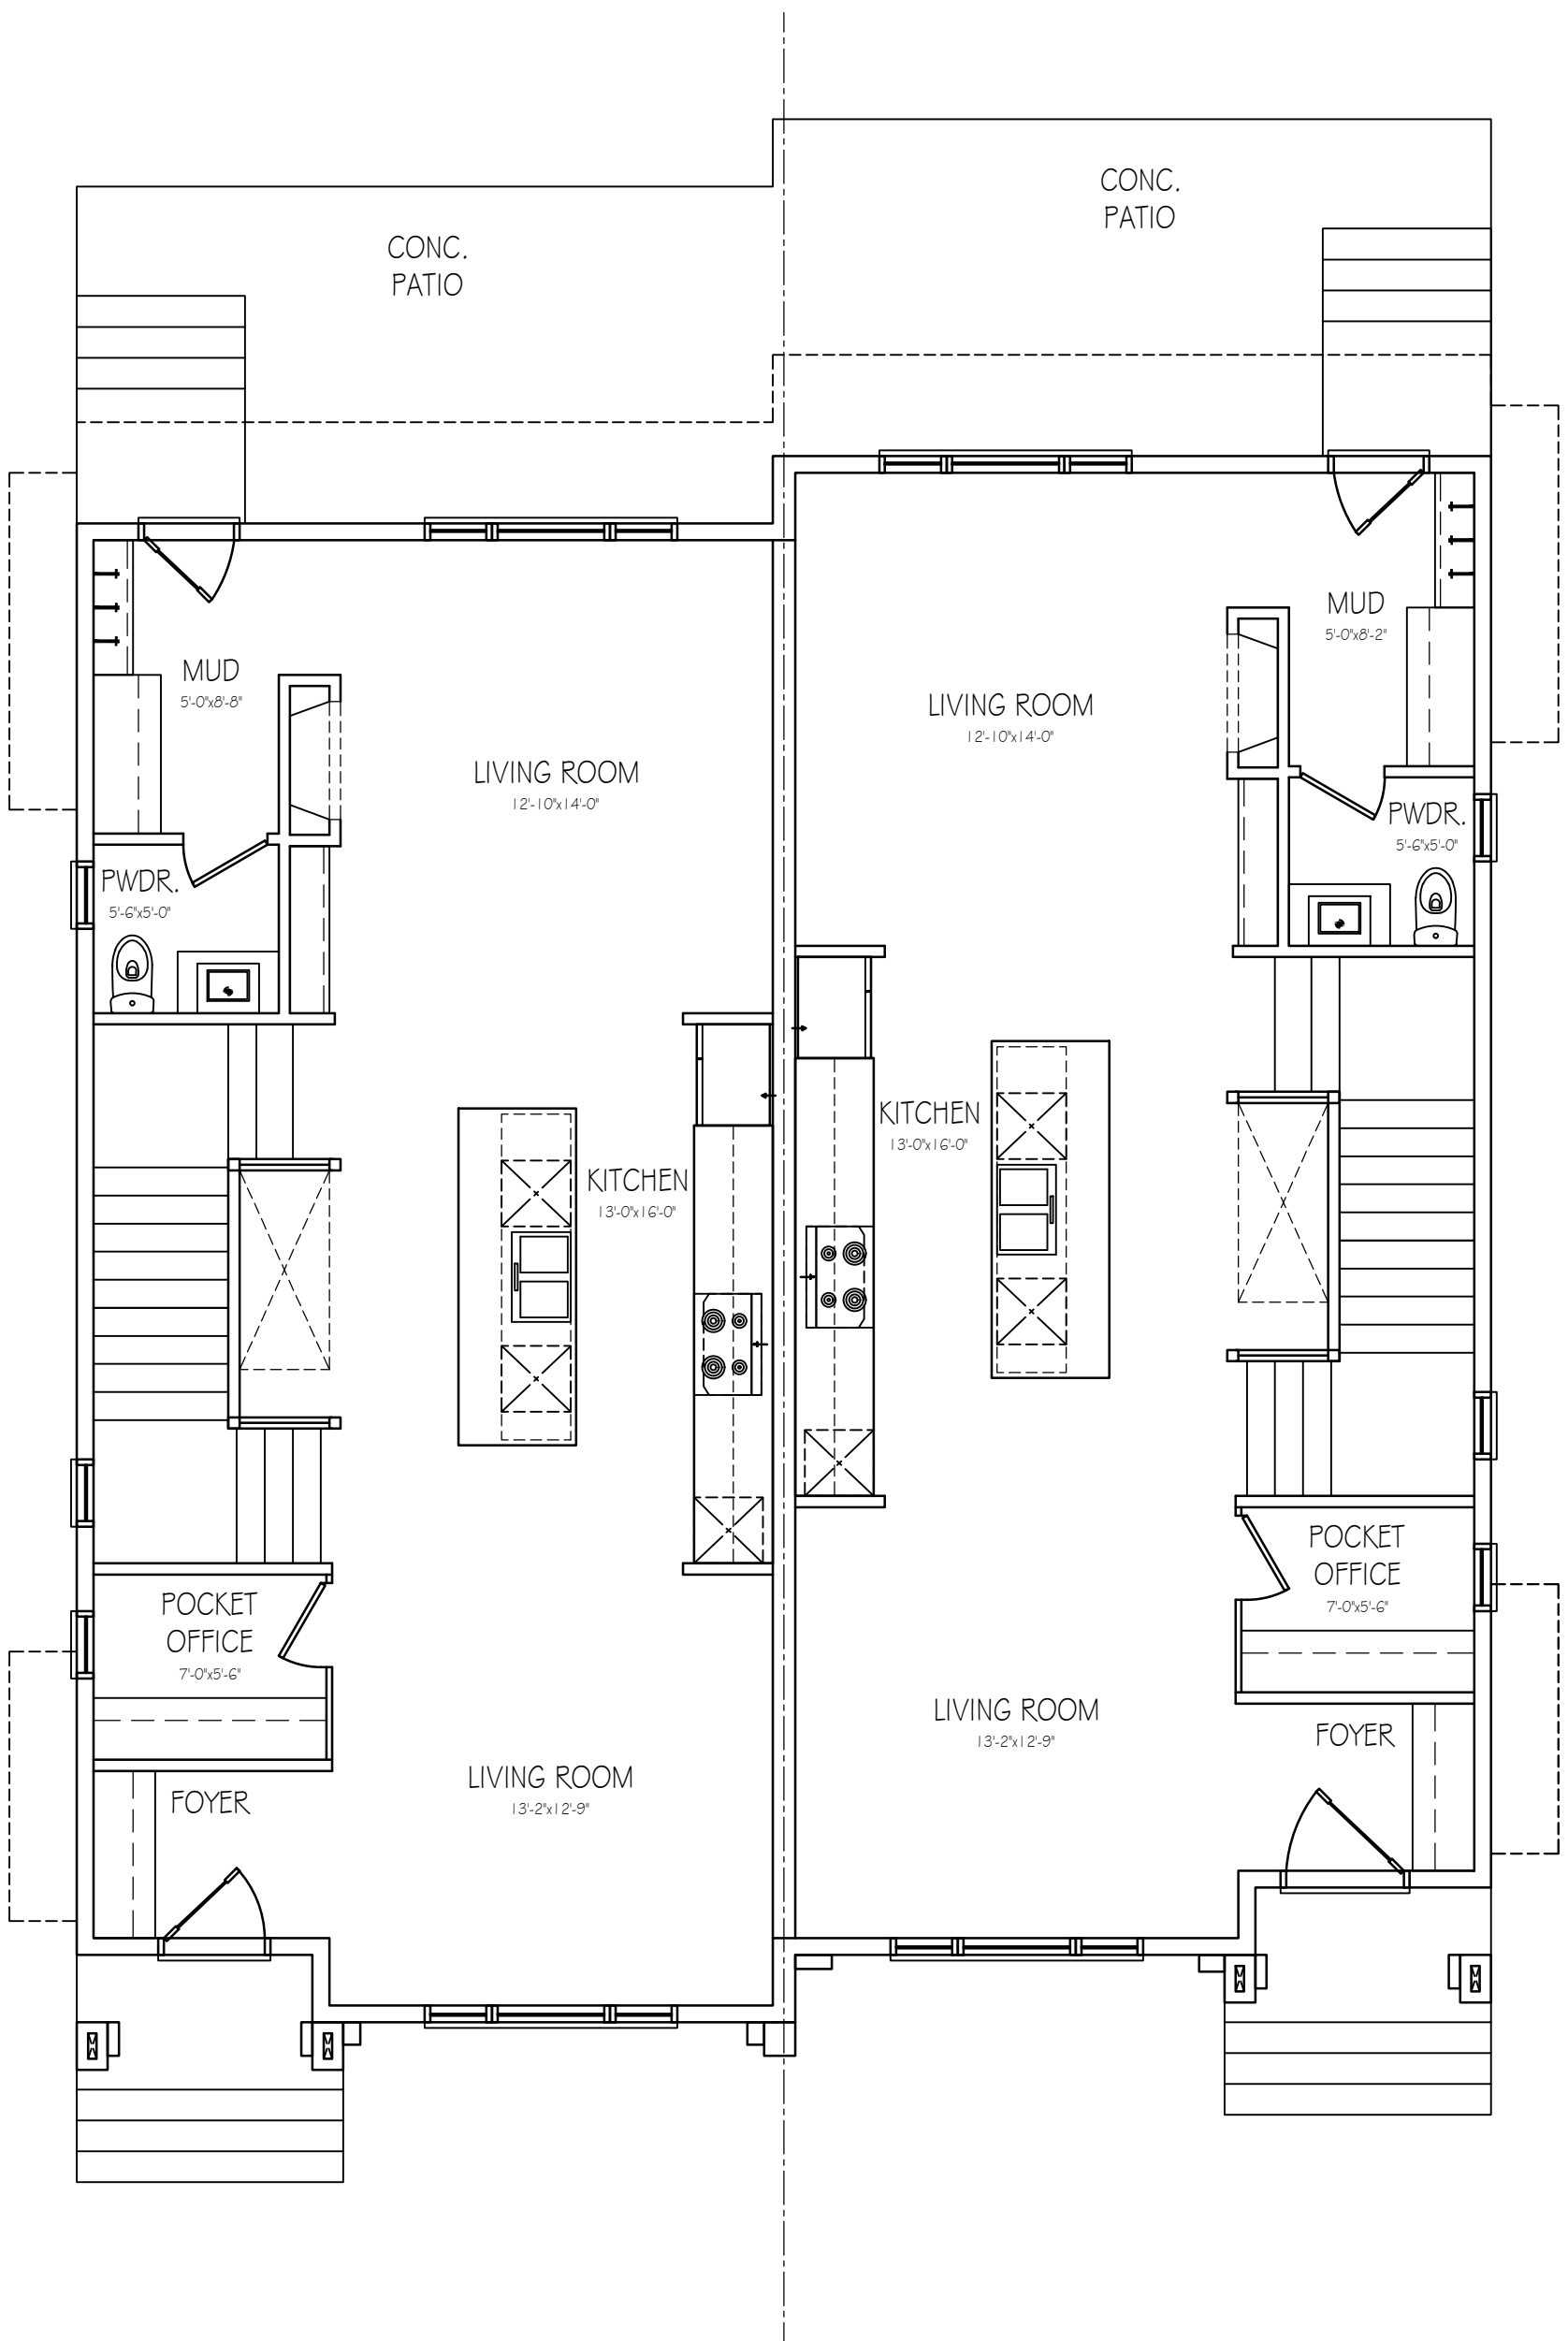


MAIN FLOOR PLAN - 7937

SCALE: 3/16"=1'-0"
921 SQ.FT. (945 COVERAGE SQ.FT).
MAIN WALL HEIGHT 10'-1"

MAIN FLOOR PLAN - 7939

SCALE: 3/16"=1'-0"
921 SQ.FT. (945 COVERAGE SQ.FT).
MAIN WALL HEIGHT 10'-1"

7 OF 17	MODEL: CUSTOM SEMI-DETACHED DWELLING	DRAWN BY: MEA	SPECIFICATION: CUSTOM	CONTRACTOR TO VERIFY ALL DIMENSIONS PRIOR TO START AND REPORT ERRORS TO DESIGNER FOR CORRECTION.	ENGINEER STAMP	SEVEN DESIGN LTD 
	CLIENT: PRIVATE RESIDENCE	DATE: AUG./26	MAIN AREA: 1842 SQ.FT.			
	LOT: 3 BLOCK: 7 PLAN: 2660AP	SCALE: 3/16"=1'-0"	SECOND AREA: 2040 SQ.FT.			
	ADDRESS: 7937 & 7939 47 N.W.	REVISED: N/A	DEV. BASEMENT: 1530 SQ.FT.			
		JOB NO.: N/A	TOTAL AREA: 3880 SQ.FT.			

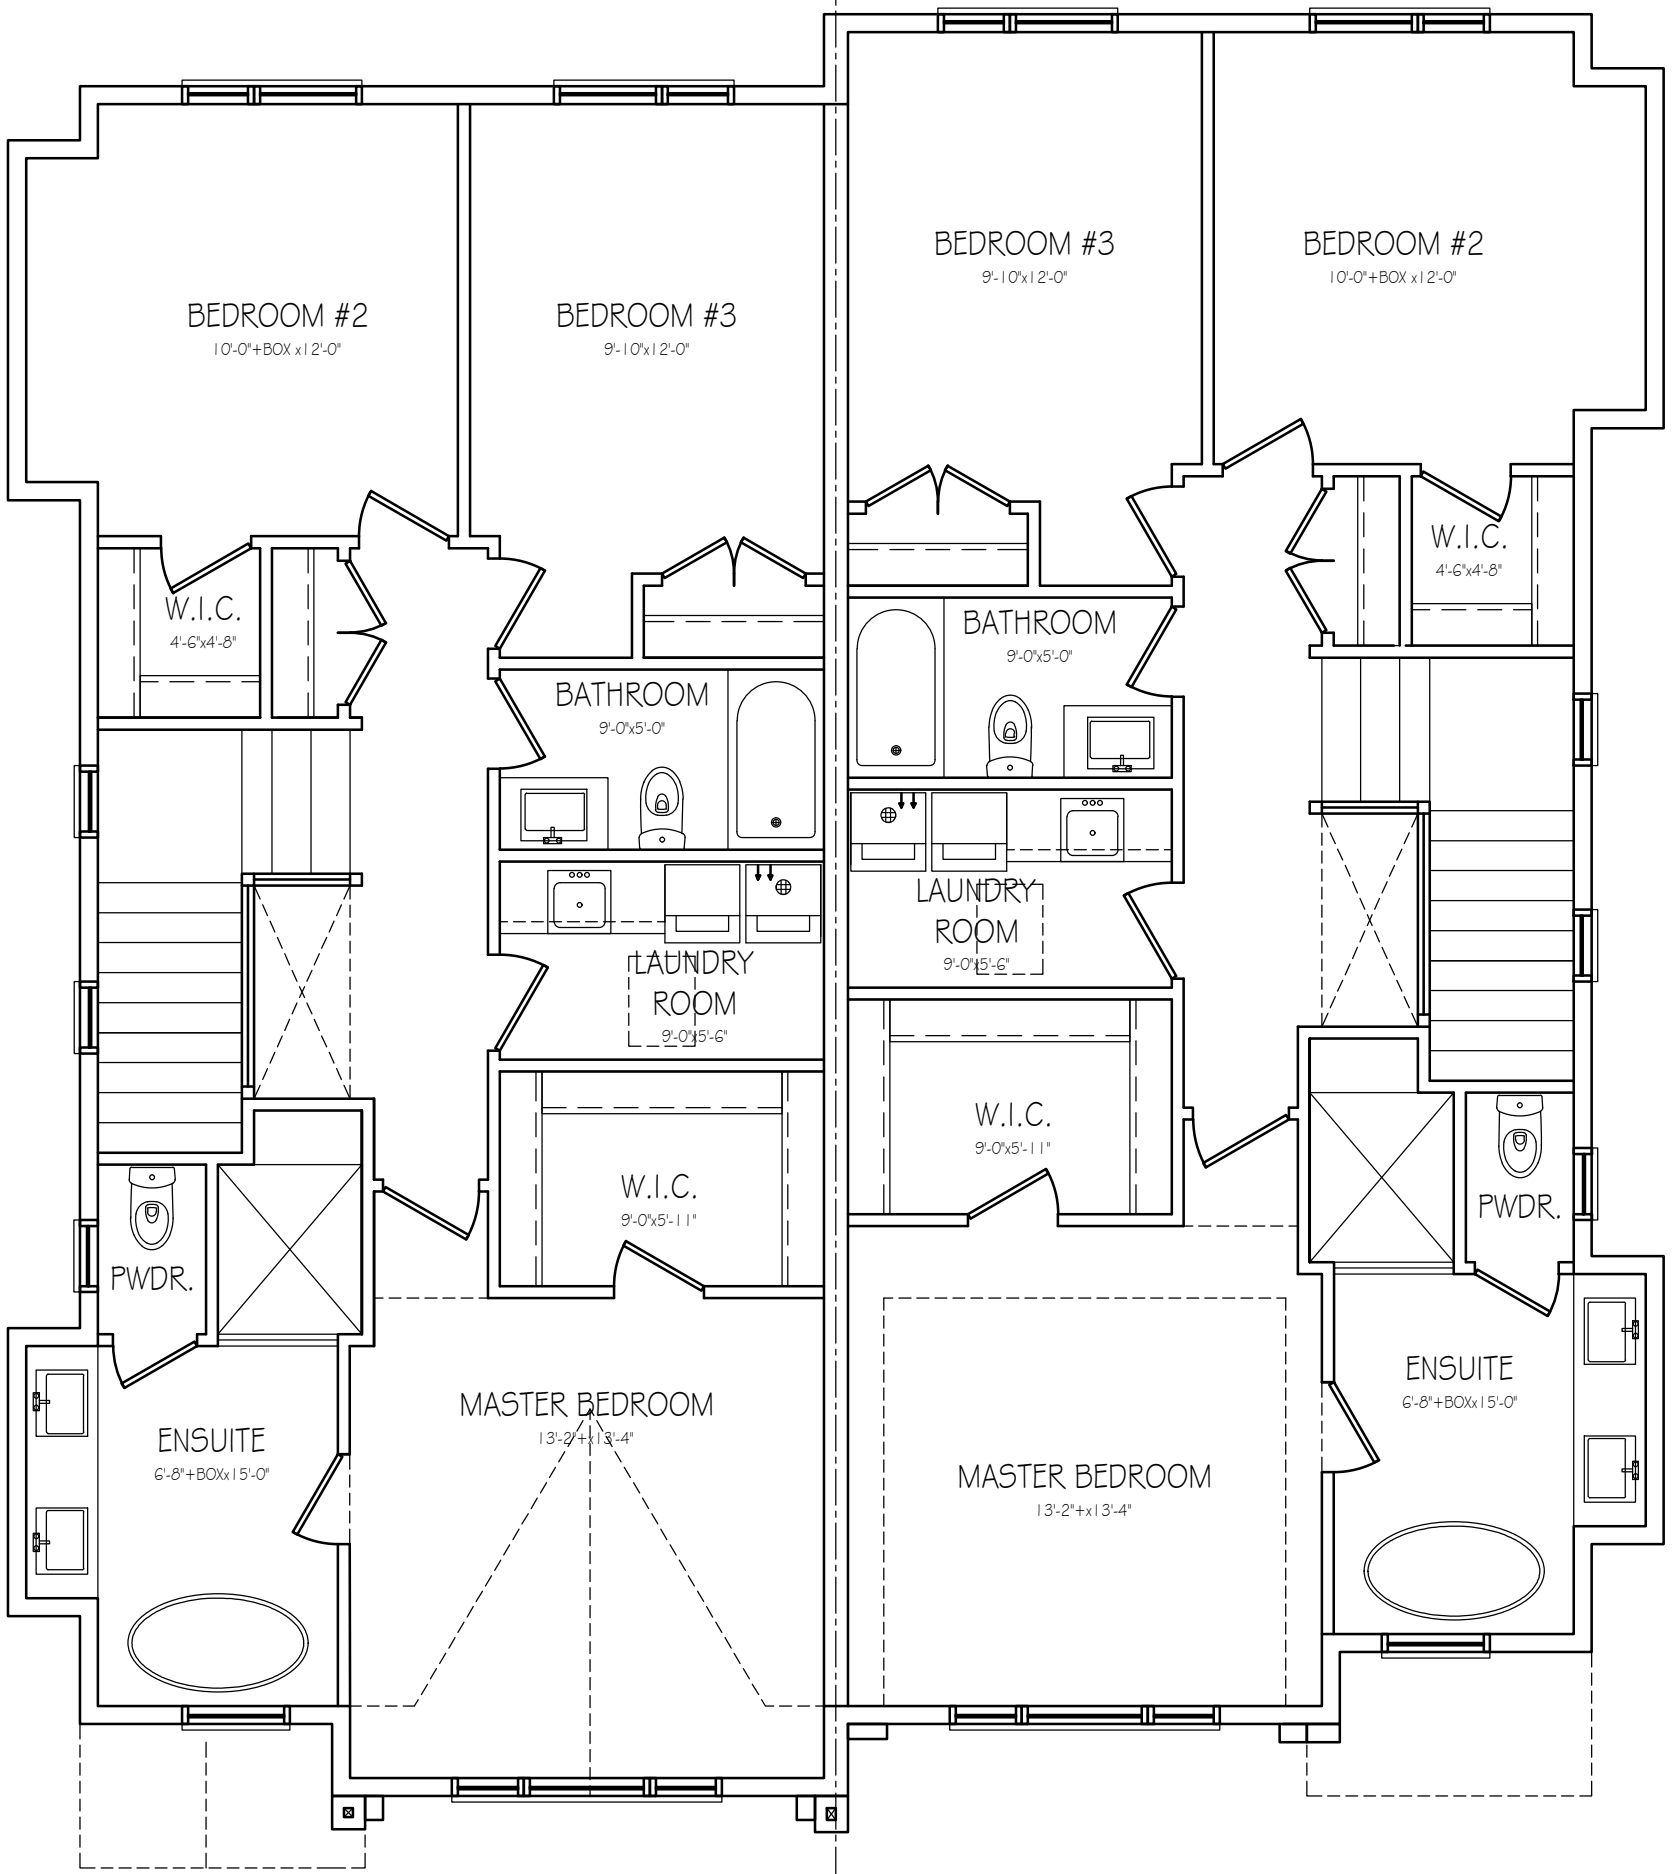

UPPER FLOOR PLAN - 7937

SCALE: 3/16"=1'-0"
1020 SQ.FT.
UPPER WALL HEIGHT 9'-1"

UPPER FLOOR PLAN - 7939

SCALE: 3/16"=1'-0"
1020 SQ.FT.
UPPER WALL HEIGHT 9'-1"

8 OF 17	MODEL: CUSTOM SEMI-DETACHED DWELLING	DRAWN BY: MEA	SPECIFICATION: CUSTOM	CONTRACTOR TO VERIFY ALL DIMENSIONS PRIOR TO START AND REPORT ERRORS TO DESIGNER FOR CORRECTION.	ENGINEER STAMP	SEVEN DESIGN LTD 
	CLIENT: PRIVATE RESIDENCE	DATE: AUG./26	MAIN AREA: 1842 SQ.FT.			
	LOT: 3 BLOCK: 7 PLAN: 2660AP	SCALE: 3/16"=1'-0"	SECOND AREA: 2040 SQ.FT.			
	ADDRESS: 7937 & 7939 47 N.W.	REVISED: N/A	DEV. BASEMENT: 1530 SQ.FT.			
		JOB NO.: N/A	TOTAL AREA: 3880 SQ.FT.			